


Eglurhad / Key:

- Semi-natural broadleaf plantation
- Tree location.
Note: Not actual canopy representation.

Nodiâu / Notes:

T1 - T10 Individual trees recorded in report
 (NB. Reference numbers are independent of TPO schedule references)
 Tn1 - Refer to ecology report supplement.

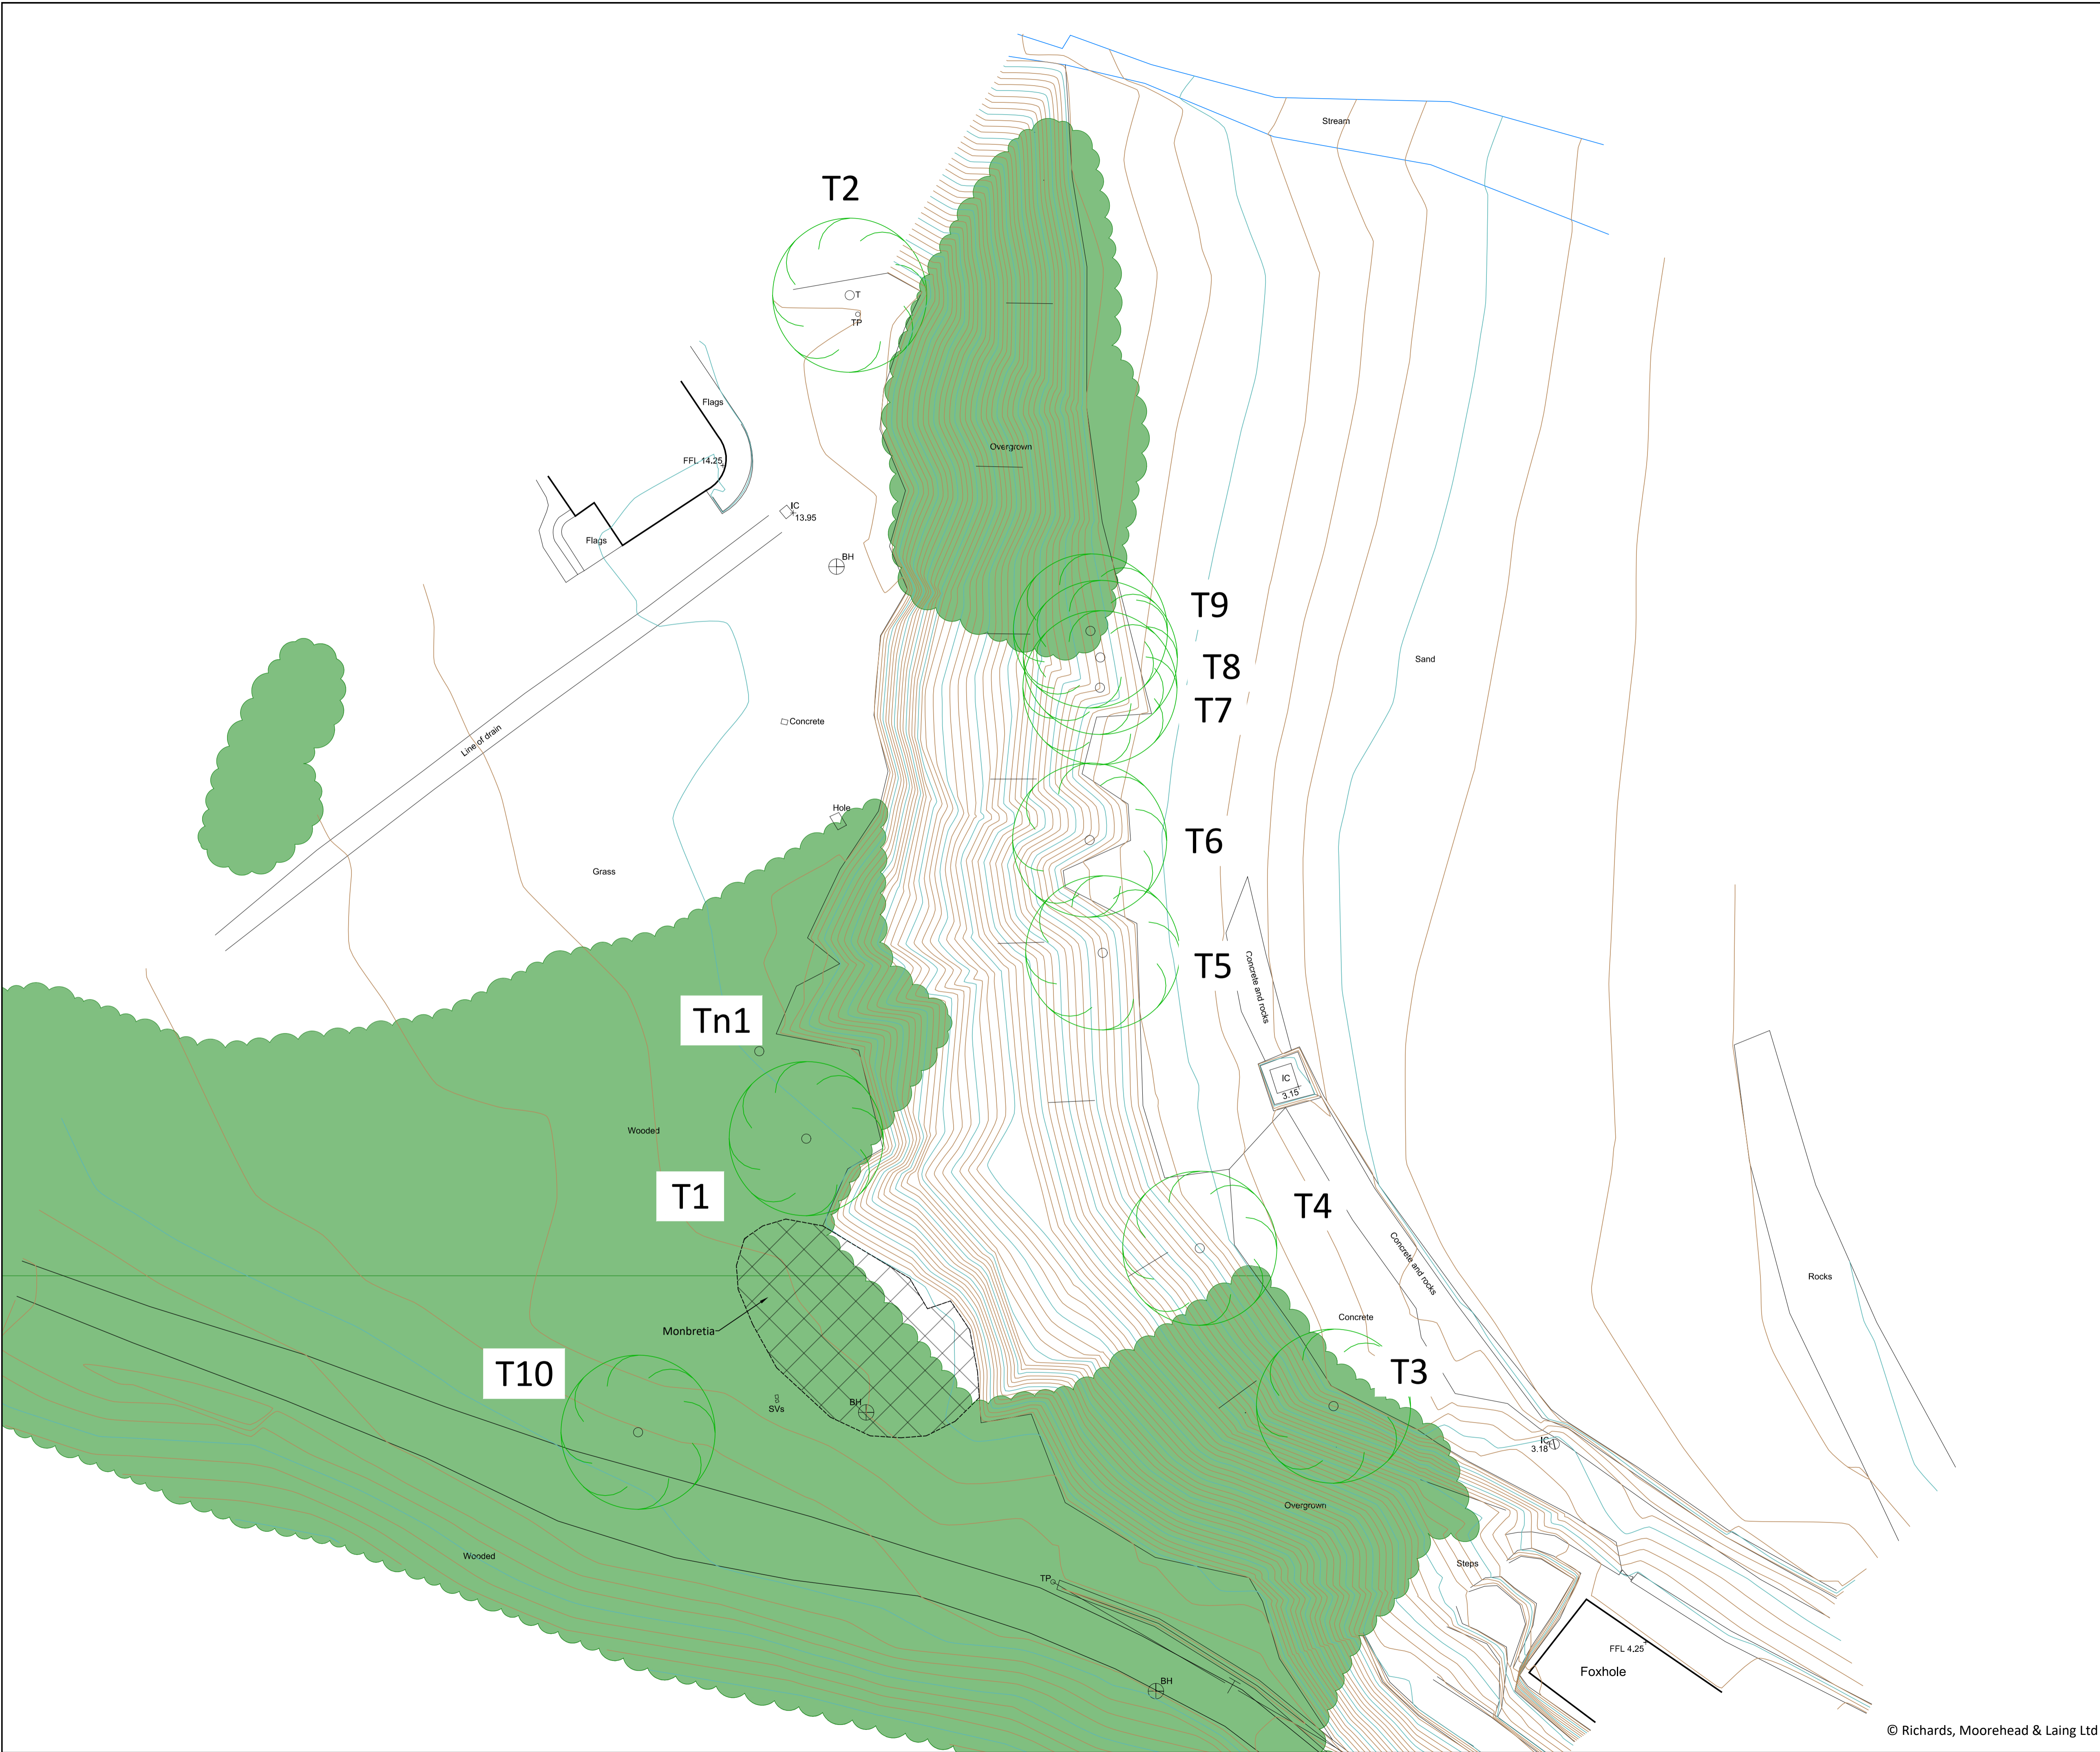

PLANNING

01	20/04/2018	Issued for planning	RSLJ	JTG	SMB
Cwyl Rev.	Dyddiad Date	Disgrifiad Description	Gan By	Gwirwyd Checked	Cymer. Appro.

Cleient / Client:

Mr. Ken McMaster

Enw project / Project name:

Llanbedrog Slope Stabilisation

Tittl lluniad / Drawing title:

Ecology & Aboricultural Survey

Darparwyd gan / Prepared by:
RICHARDS MOOREHEAD & LAING LTD
 55 Stryd Y Ffynnon, Rhuthun, Sir Ddinbych, LL15 1AF.
 55 Well Street, Ruthin, Denbighshire, LL15 1AF, UK.
Rhf Ffôn/Tel: +44 (0)1824 704366, Ffacs/Fax: +44 (0)1824 705450, e-bost/e-mail: rmi@rmiconsult.com, Gwefan/Website: www.rmiconsult.com

Graddfa / Scale (A1): 1:200 @ A1	Dyddiad / Date: March 2018	Darlunwyd gan/ Drawn by: RSLJ
Rhif lluniad / Drawing number: 3043 / 23		Gwirwyd gan/ Checked by: JTG
		Cywriad/ Revision: 01